


No.4 - EAST ELEVATION
SCALE 1:100 A3

No.3 - EAST ELEVATION
SCALE 1:100 A3

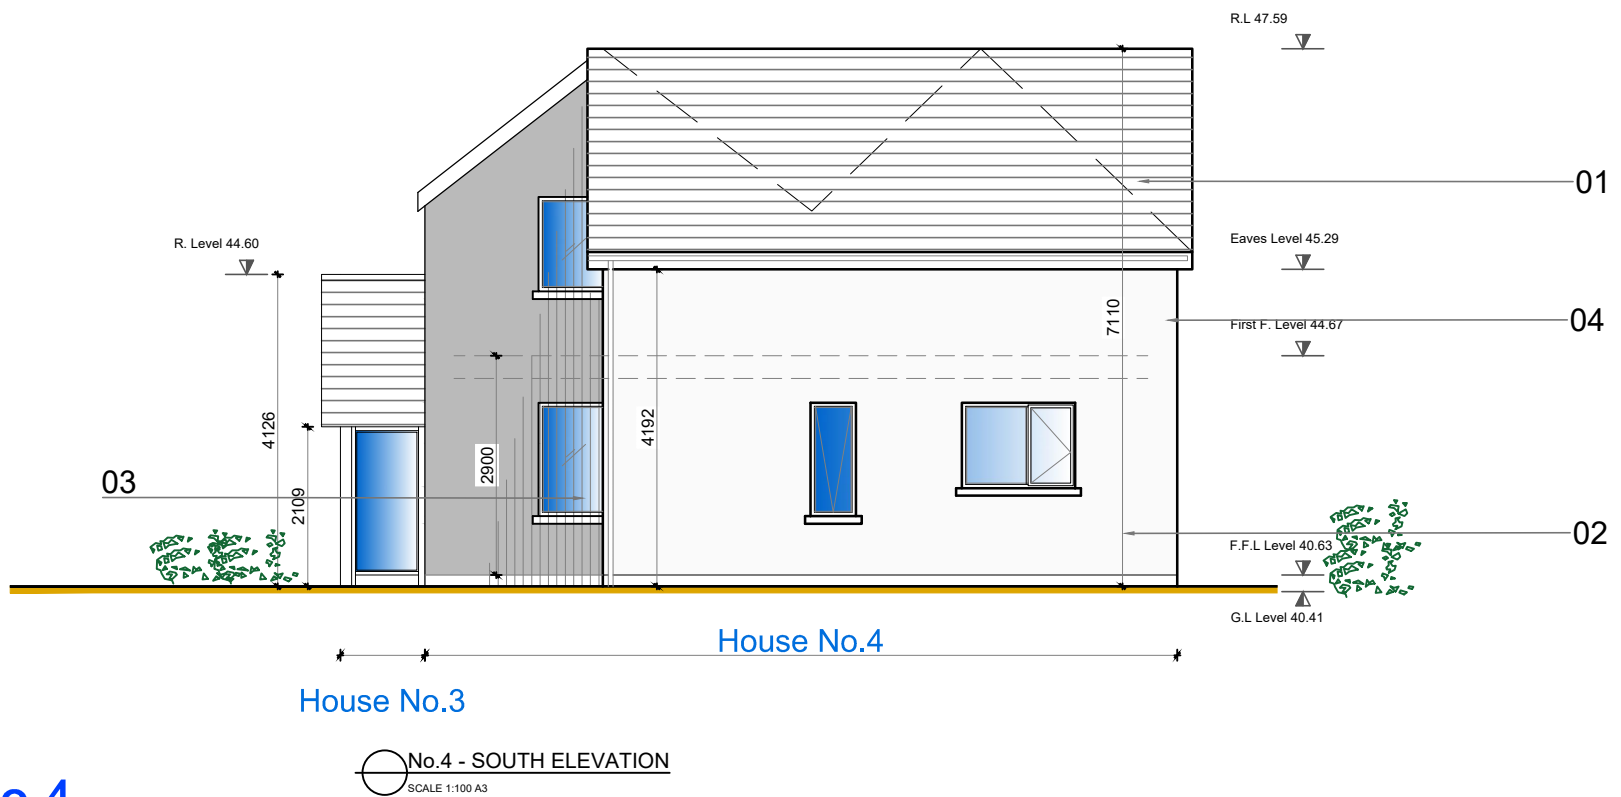

No.4 - SOUTH ELEVATION
SCALE 1:100 A3

Dwelling Type - No.3 & No.4

- 01 - Roof: Thurtone black Slate
- 02 - Walls: Smooth render, painted neutral colour .
- 03 - Doors & Windows: Woodgrin effect uPVC double glazed
- 04 - Black uPVC Fasia & Soffit

THIS DRAWING IS THE EXCLUSIVE PROPERTY OF PAT CASHMAN & ASSOCIATES AND THE REPRODUCTION OF ANY PART WITHOUT PRIOR WRITTEN CONSENT FROM THIS OFFICE IS A VIOLATION OF APPLICABLE LAWS.
IN NO EVENT SHALL PAT CASHMAN & ASSOCIATES BE MADE LIABLE TO ANYONE FOR SPECIAL, COLLATERAL, INCIDENTAL OR CONSEQUENTIAL DAMAGES IN CONNECTION WITH THE USE OF THIS DIGITAL DATA. CHECK OUT OF THE ROAD OFFICE CONTRACTOR TO CHECK AND VERIFY ALL LEVELS, DATUMS AND DIMENSIONS ON SITE AND SHALL REPORT ANY DISCREPANCIES OR OMISSIONS TO THIS OFFICE PRIOR TO START OF WORK & DURING THE CONSTRUCTION PHASE.
MEASUREMENT SCALING OF THIS DRAWING SHALL ONLY BE PERMITTED IN ITS DIGITAL FORM.

rev	date	drawn	description	rev	date	drawn	description
20/11	DR	First Issue					

PATRICK A. CASHMAN
ARCHITECTURE & PROJECT MANAGEMENT
FARREN HOUSE, CORK ROAD, MIDLETON, CO. CORK
086 2768482 PATRICKACASHMAN@GMAIL.COM

Client	ROSTELLAN PROPERTIES LTD	Scales	1:100	Status	Planning	Issue	0-001
Job No.	16036	Date	Jan 19	Dim.	DR	Chd.	PAC
Drawing No.	GA - 010	Checked	PAC	Passed	PAC	Rev.	0
Job	RENOVATION AND EXTENSION TO EXISTING DWELLING						
Location	Norwood School Rd, Rushbrooke, Cobh, Co. Cork						