



FRONT ELEVATION scale 1:100

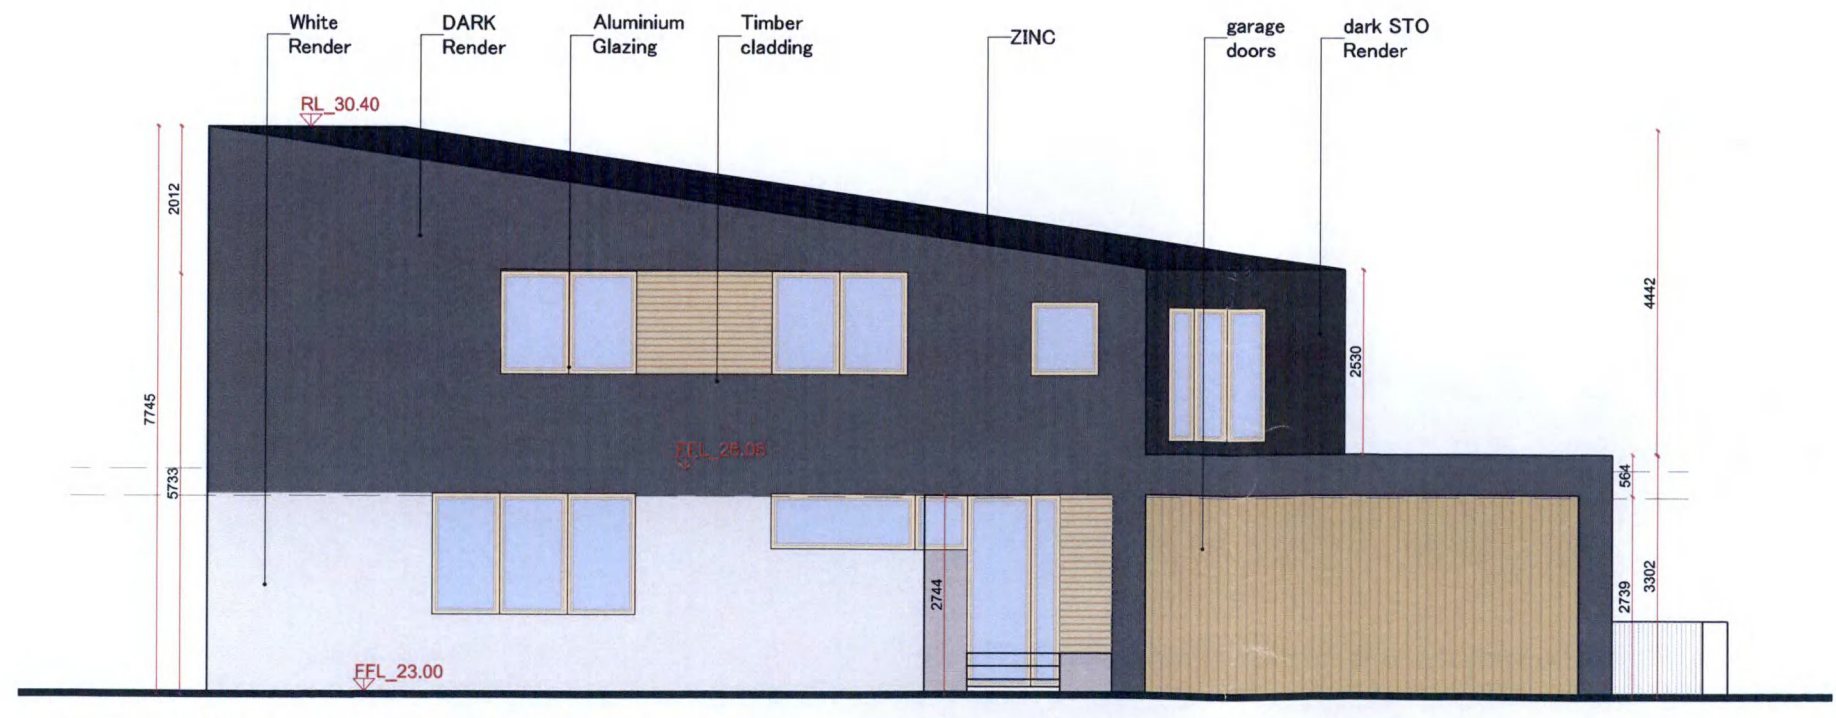

REAR ELEVATION scale 1:100

JEK

KEATING ARCHITECTS

 

Planning Department
 j.e. keating + associates architects
 06 MAR 2019
 Cork County Council
 County Hall
 Cork.

Drawing Status: Planning
 Do not scale. Use figured dimensions only.
 This drawing is to be read in conjunction with all relevant specifications and drawings.
 Contractor to ensure that works are designed and constructed in compliance with all requirements of the Building Regulations 1997 and as amended 2000.
 All dimensions to be checked on site.
 In the event of any discrepancies between drawings, the contractor is to inform the Architect immediately.



STATUS	DATE	REVISION	RCDN	DRAWN	CHKD
A					

PLOT DATE: 01/03/2019 17:07:42
 PATH FILE: Y:\ISO DOCUMENTS\18028_Kevin O Regan\4) Drawings\1) Planning Stage Drawings\JEK Drawings\drawings\PLANNING DRAWINGS 28.02.2019.dwg

Project: PROPOSED HOUSE FOR KEVIN O REGAN

Title: Front and Rear Elevation

Engineer: ----

Q.S.: ----

Scale: 1:100 Date: 28/02/2019 Jobno.: 18028 Drgno.: P.07

Rev. PLANNING STAGE