


No.3 - WEST ELEVATION
SCALE 1:100 A3

No.4 - WEST ELEVATION
SCALE 1:100 A3

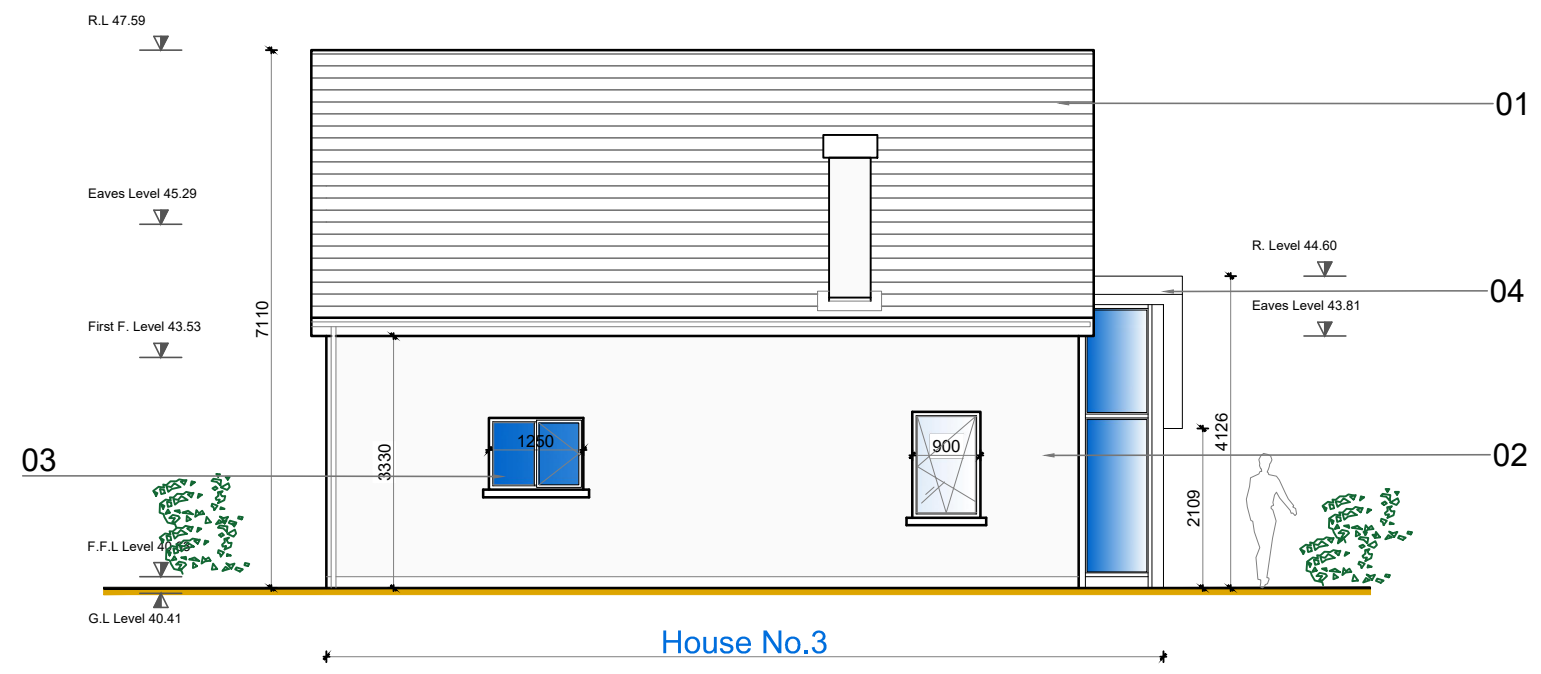

No.3 - NORTH ELEVATION
SCALE 1:100 A3

Dwelling Type - No.3 & No.4

- 01 - Roof: Thurtone black Slate
- 02 - Walls: Smooth render, painted neutral colour .
- 03 - Doors & Windows: Woodgrin effect uPVC double glazed
- 04 - Black uPVC Fasia & Soffit

<p>THIS DRAWING IS THE EXCLUSIVE PROPERTY OF PAT CASHMAN & ASSOCIATES AND THE REPRODUCTION OF ANY PART WITHOUT PRIOR WRITTEN CONSENT FROM THIS OFFICE IS A VIOLATION OF APPLICABLE LAWS.</p> <p>IN NO EVENT SHALL PAT CASHMAN & ASSOCIATES BE MADE LIABLE TO ANYONE FOR SPECIAL, COLLATERAL, INCIDENTAL OR CONSEQUENTIAL DAMAGES IN CONNECTION WITH THE USE OF THIS DIGITAL DATA. CHECK OUT OF THE ROAD OFFICE CONTRACTOR TO CHECK AND VERIFY ALL LEVEL DATUMS AND DIMENSIONS ON SITE AND SHALL REPORT ANY DISCREPANCIES OR OMISSIONS TO THIS OFFICE PRIOR TO START OF WORK & DURING THE CONSTRUCTION PHASE.</p> <p>MEASUREMENT SCALING OF THIS DRAWING SHALL ONLY BE PERMITTED IN ITS DIGITAL FORM.</p>				<p>20/11 DR First Issue</p>				<p>rev date drawn description</p>				<p>rev date drawn description</p>			
<p>PATRICK A. CASHMAN ARCHITECTURE & PROJECT MANAGEMENT FARREN HOUSE, CORK ROAD, MIDLETON, CO. CORK 086 2768482 PATRICKACASHMAN@GMAIL.COM</p>						<p>Client: ROSTELLAN PROPERTIES LTD</p>		<p>Scales: 1:100</p>		<p>Status: Planning</p>		<p>Issue: 0-001</p>			
<p>No.3 & No.4 ELEVATIONS</p>						<p>Job No: 16036</p>		<p>Date: Jan 19</p>		<p>Dim: DR Chd: PAC Passed: PAC</p>		<p>Drawing No: GA - 009</p>			
<p>RENOVATION AND EXTENSION TO EXISTING DWELLING</p>						<p>Location: Norwood School Rd, Rushbrooke, Cobh, Co. Cork</p>		<p>Rev: 0</p>							