



NOTE:
- DO NOT SCALE. USE FIGURED DIMENSIONS ONLY
- THIS DRAWING IS TO BE READ IN CONJUNCTION WITH ALL RELEVANT SPECIFICATIONS AND DRAWINGS.
- ALL DIMENSIONS TO BE CHECKED ON SITE.
- IN THE EVENT OF ANY DISCREPANCIES BETWEEN DRAWINGS THE CONTRACTOR IS TO INFORM THE ARCHITECT IMMEDIATELY

REV.	DATE	DESCRIPTION	DRWN	CHKD.	APPRD.
A	25/02/19	Issued for Planning Retention Application	BOC	P.O'M	P.O'M

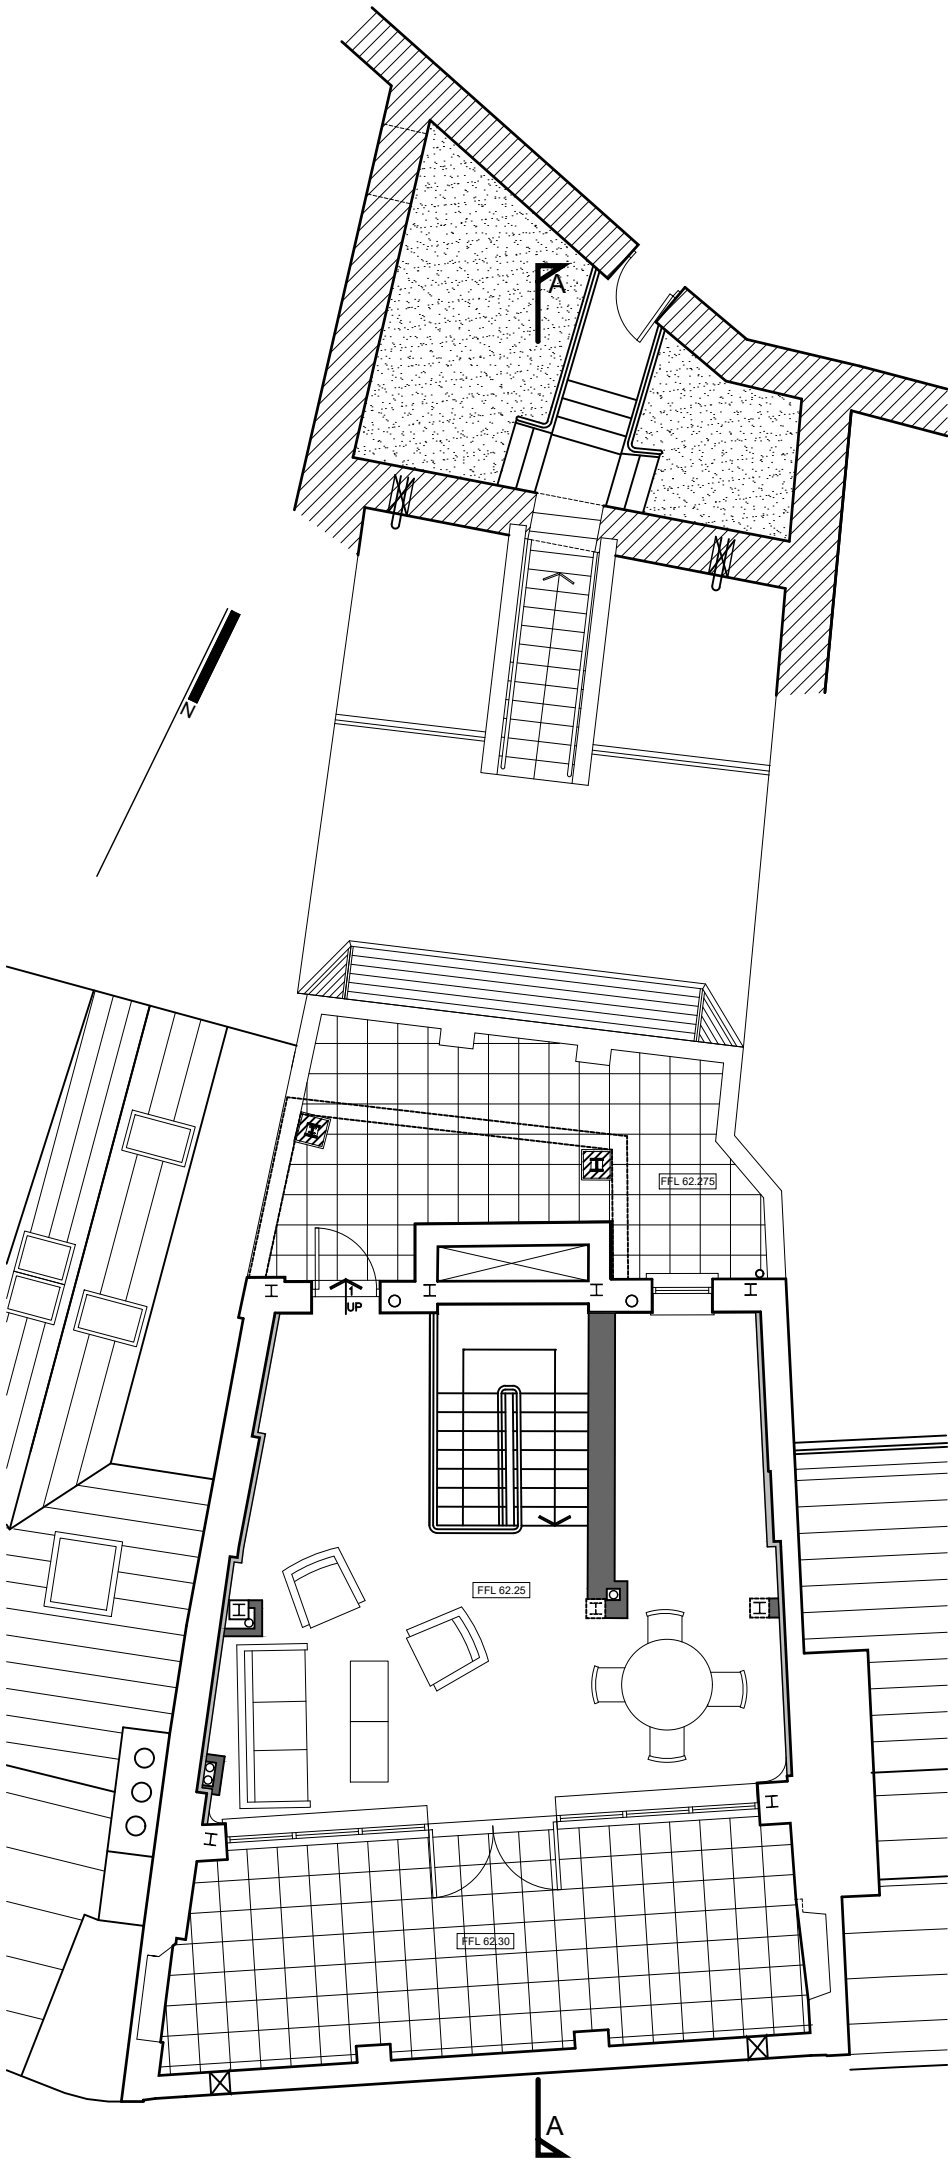

Fourth Floor Plan

SCALE 1: 100

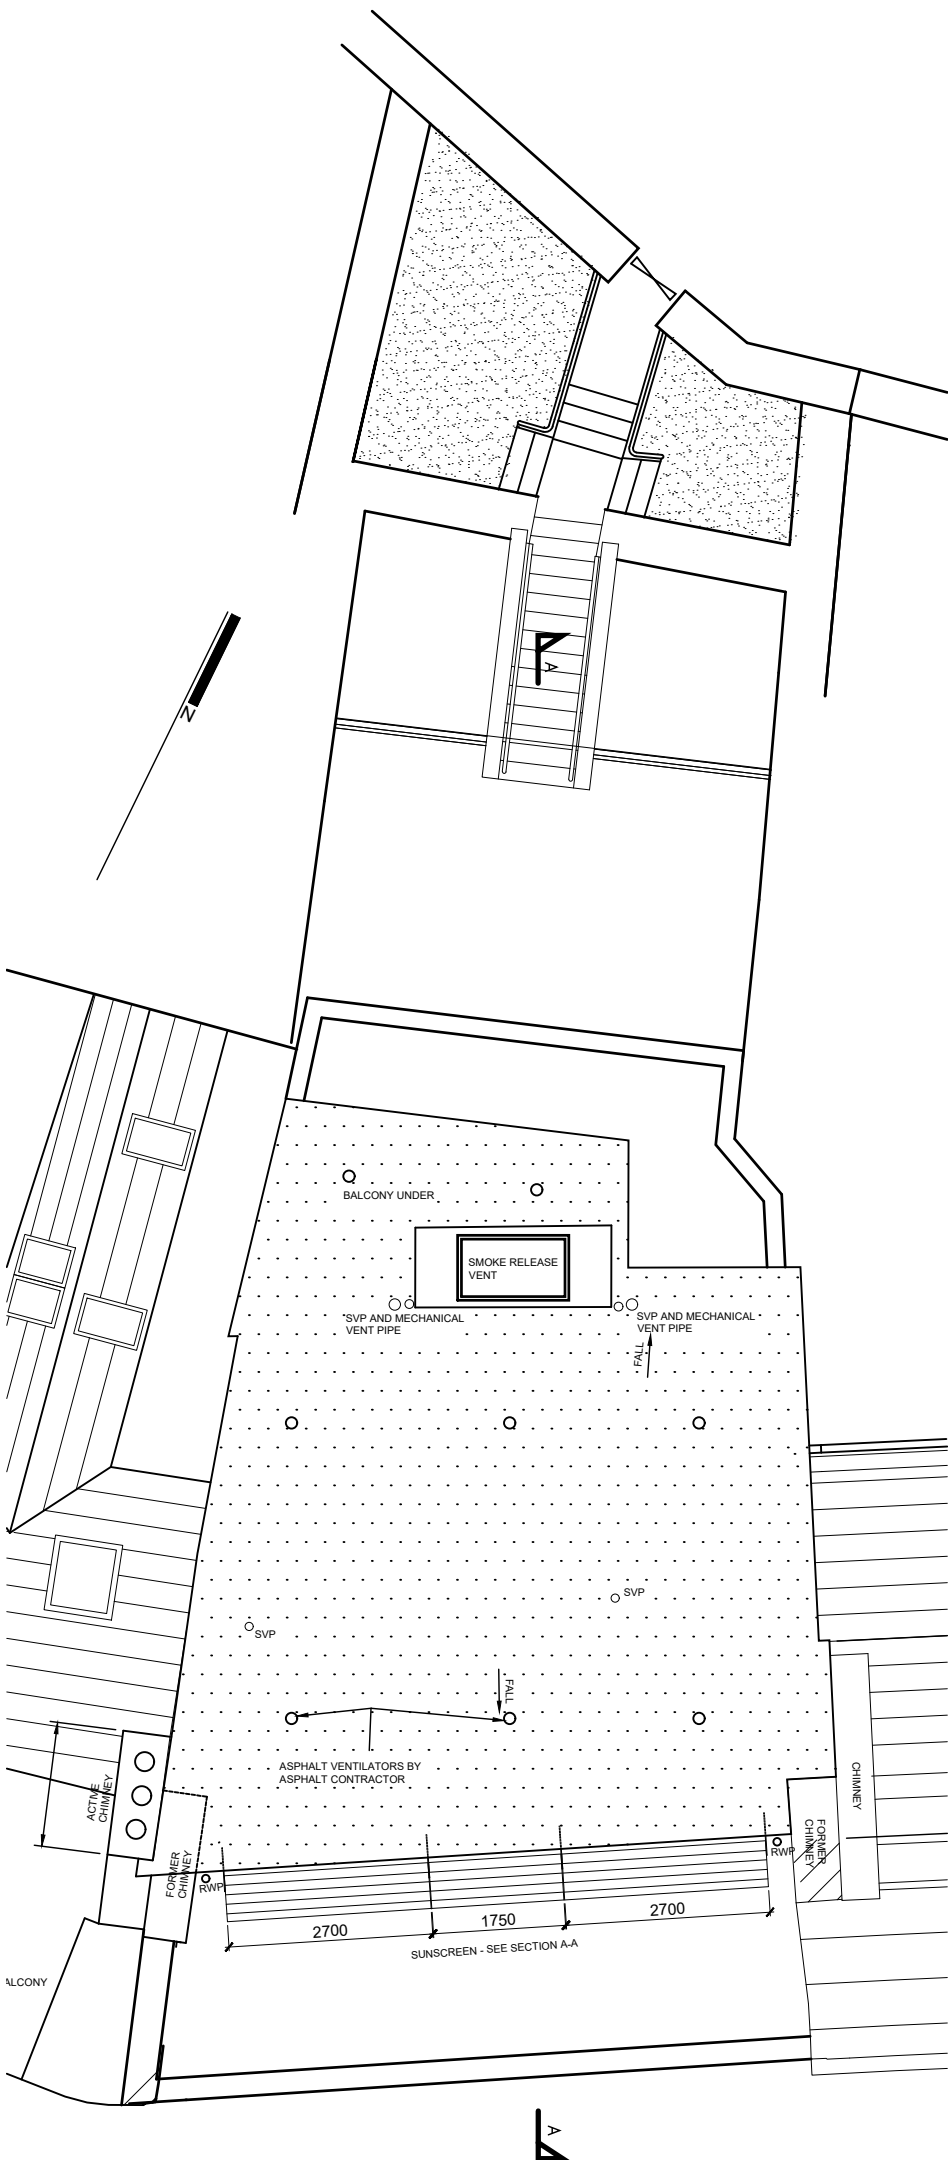

Roof Plan

SCALE 1: 100

WALL CONSTRUCTION KEY	
	EXISTING STRUCTURAL WALL TO BE PLASTERED / DRY-LINED INTERNALLY
	EXISTING 215mm CONC. BLOCK WALL
	EXISTING INSULATED STUD PARTITION
	EXISTING DRY LINING
	EXISTING STRUCTURAL COLUMN FIRE RATED TO ENGINEERS SPEC.

ROOM KEY	
1	Access stair
2	Retail unit
2(a)	Storage to retail unit
3	Car parking
4	Entrance lobby
5	Kitchen
6	Living
7	Dining
8	Bathroom
9	Shower room
10	Bedroom
11	Footbridge
12	Study
13	External terrace
14	Wheeler bin store
15	Store
16	Utility room
17	En-suite

WILSON ARCHITECTURE
GWM | W

St Patrick's Place, Wellington Rd., Cork
36 Pembroke Rd, Dublin 4
t: 353-21-4555255
t: 353-1-6601866
e: info@wilsonarchitecture.ie
w: www.wilsonarchitecture.ie

Retail/ Residential Development for Mr. H Moynihan at 7, East Beach Cobh, Co. Cork				GA Fourth Floor+ Roof Plan	
SCALE 1:100 @ A3	DATE 25/02/19	DRAWN BY BOC	CHECKED P.O'M	REVISION NO. A	DRAWING NO. 1916-202

© COPYRIGHT This drawing or design may not be reproduced without permission