


NOTE:
- DO NOT SCALE. USE FIGURED DIMENSIONS ONLY
- THIS DRAWING IS TO BE READ IN CONJUNCTION WITH ALL RELEVANT SPECIFICATIONS AND DRAWINGS.
- ALL DIMENSIONS TO BE CHECKED ON SITE.
- IN THE EVENT OF ANY DISCREPANCIES BETWEEN DRAWINGS THE CONTRACTOR IS TO INFORM THE ARCHITECT IMMEDIATELY

REV.	DATE	DESCRIPTION	DRWN.	CHKD.	APPRD.
A	25/02/19	Issued for Planning Retention Application	BOC	P.O'M	P.O'M

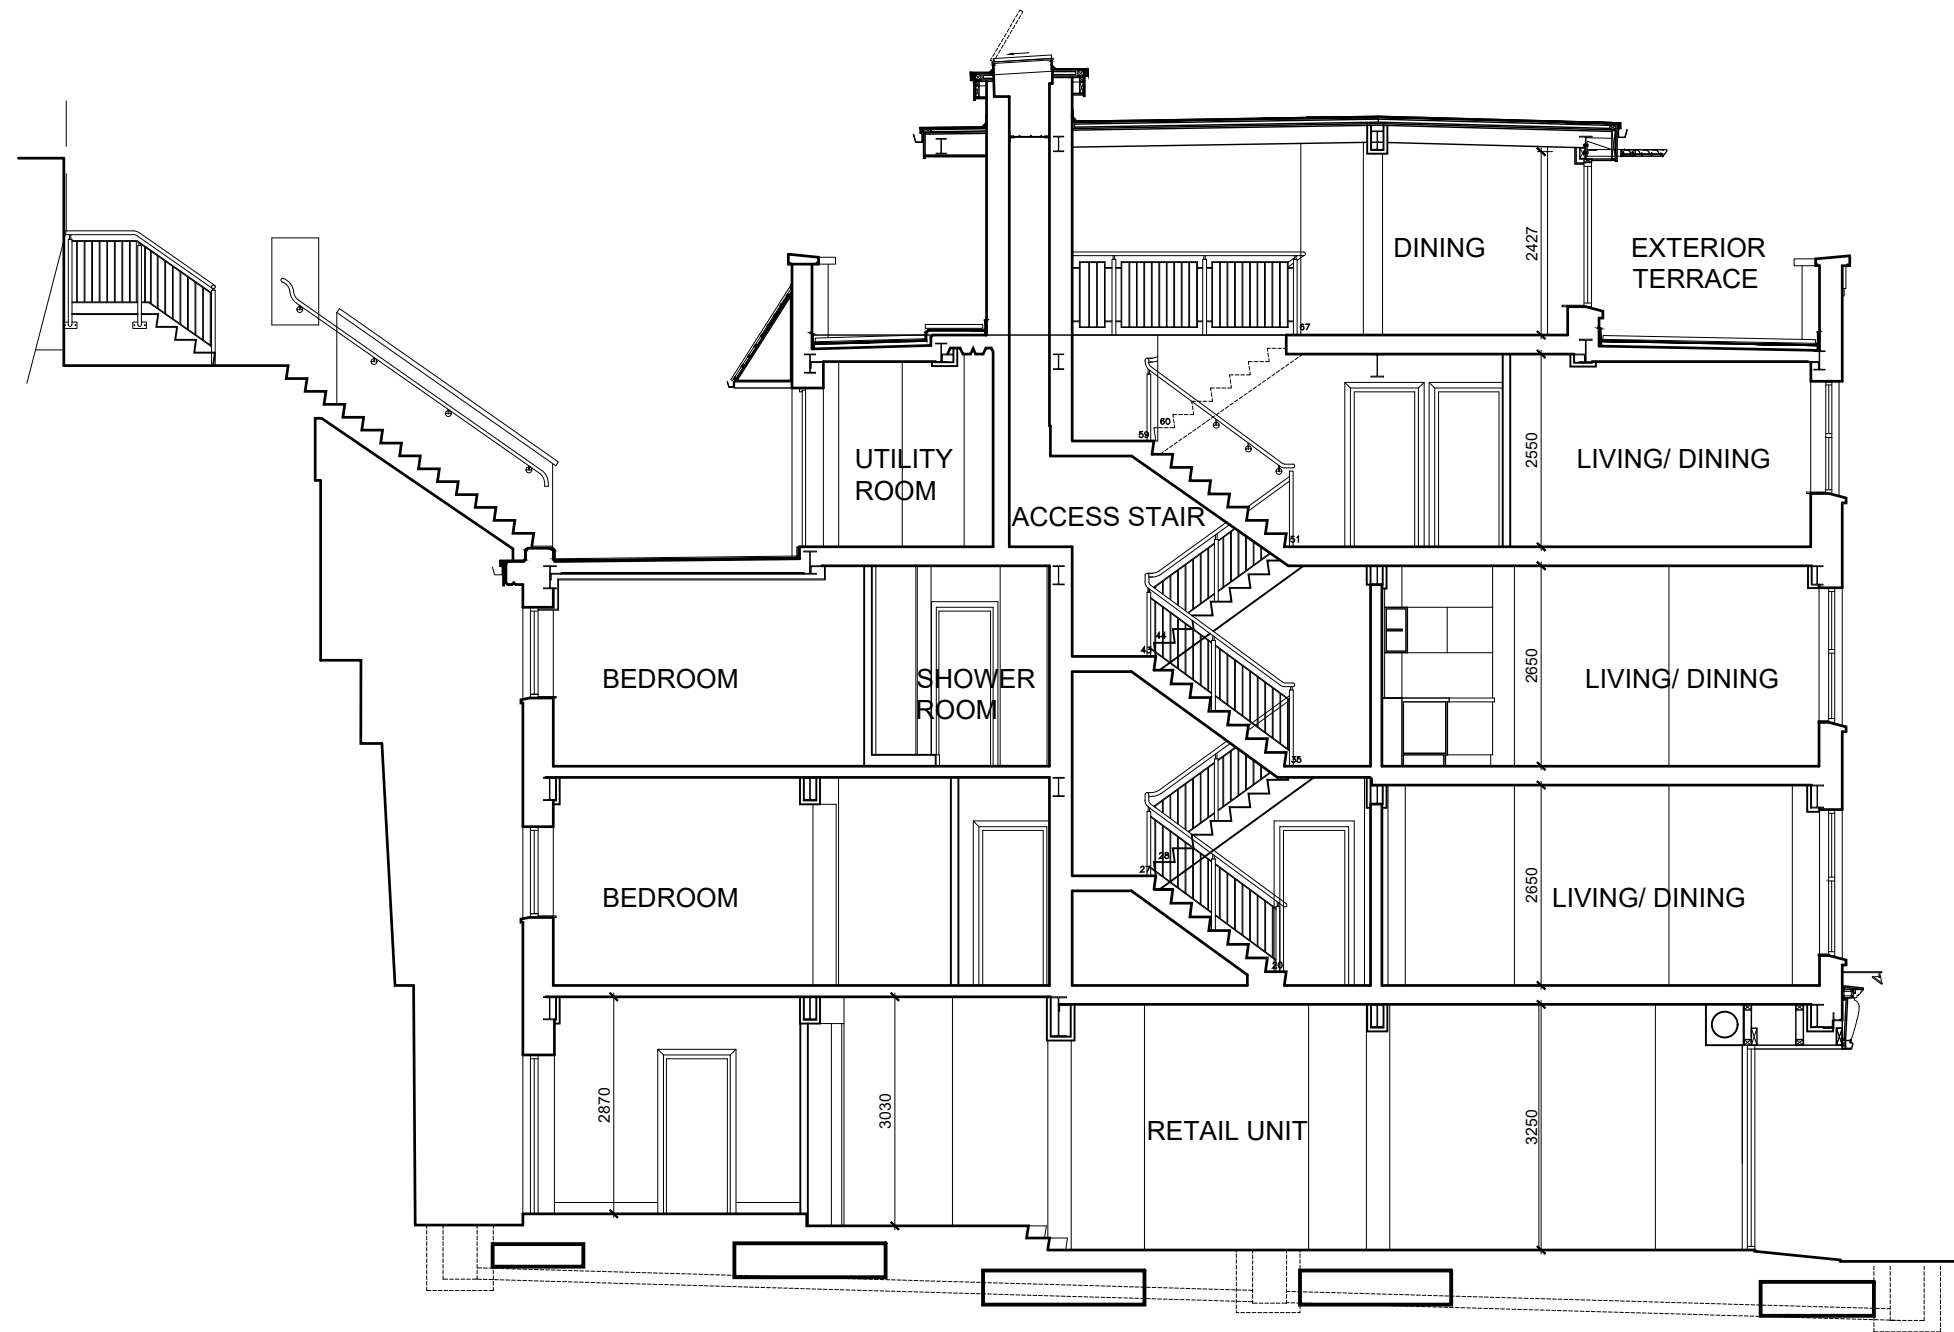

Section AA
SCALE 1: 100

WILSON ARCHITECTURE



St Patrick's Place, Wellington Rd., Cork
36 Pembroke Rd, Dublin 4
t: 353-21-4555255
t: 353-1-6601866
e: info@wilsonarchitecture.ie
w: www.wilsonarchitecture.ie

Retail/ Residential Development for Mr. H Moynihan at 7, East Beach Cobh, Co. Cork				Section AA	
SCALE 1:100 @ A3	DATE 25/02/19	DRAWN BY BOC	CHECKED P.O'M	REVISION NO. A	DRAWING NO. 1916-300

© COPYRIGHT This drawing or design may not be reproduced without permission