
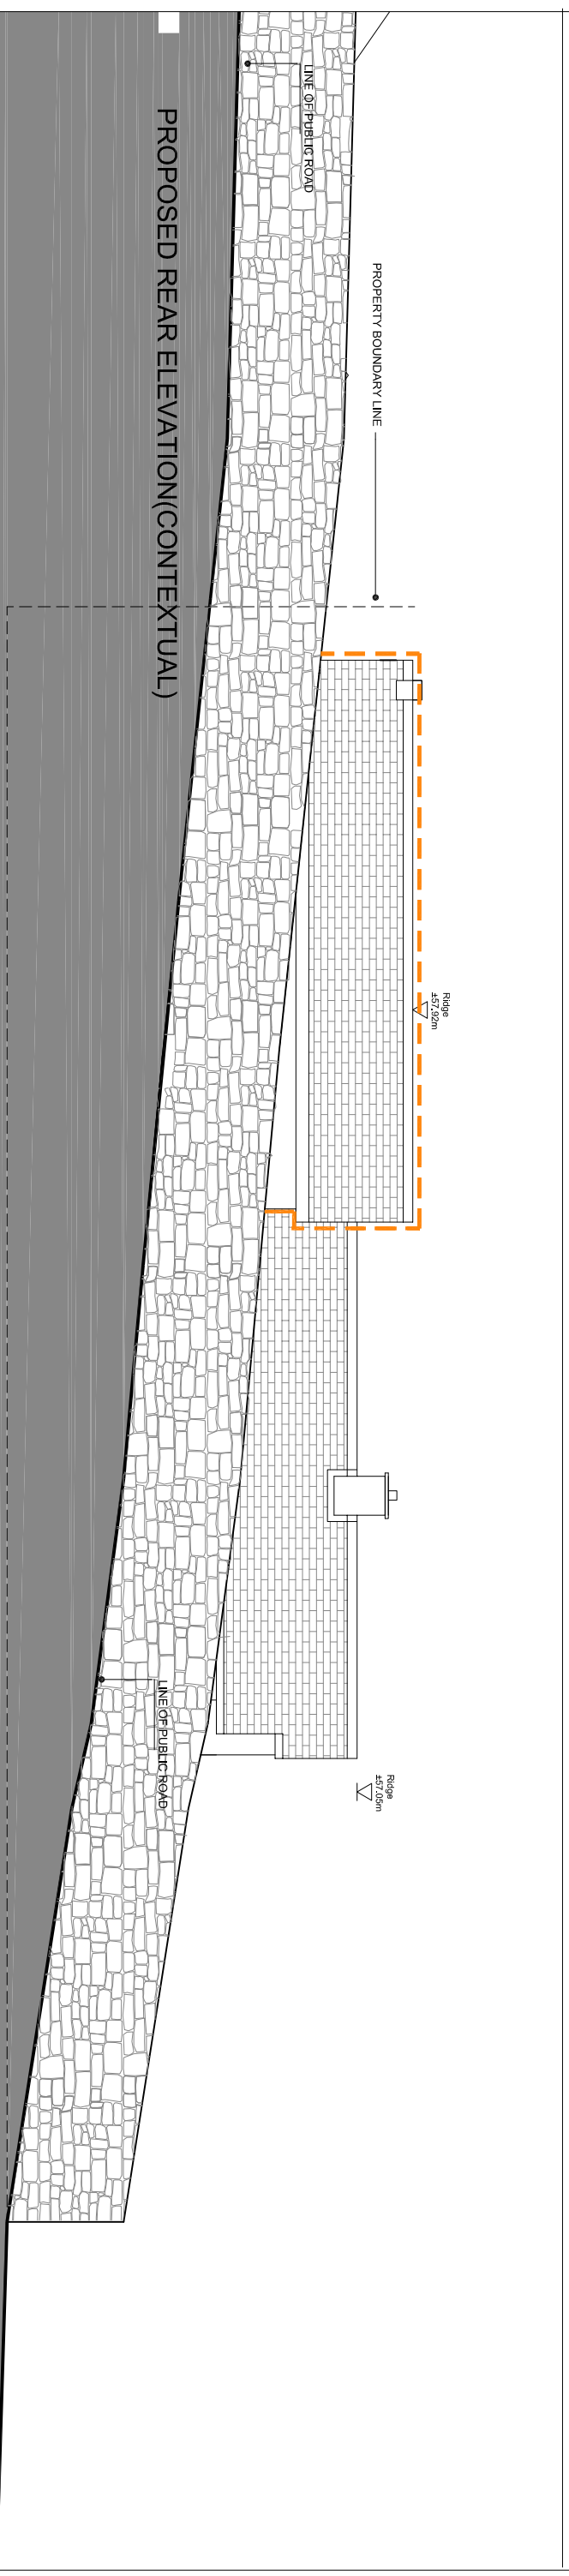


*Proposed works outlined in orange dotted line

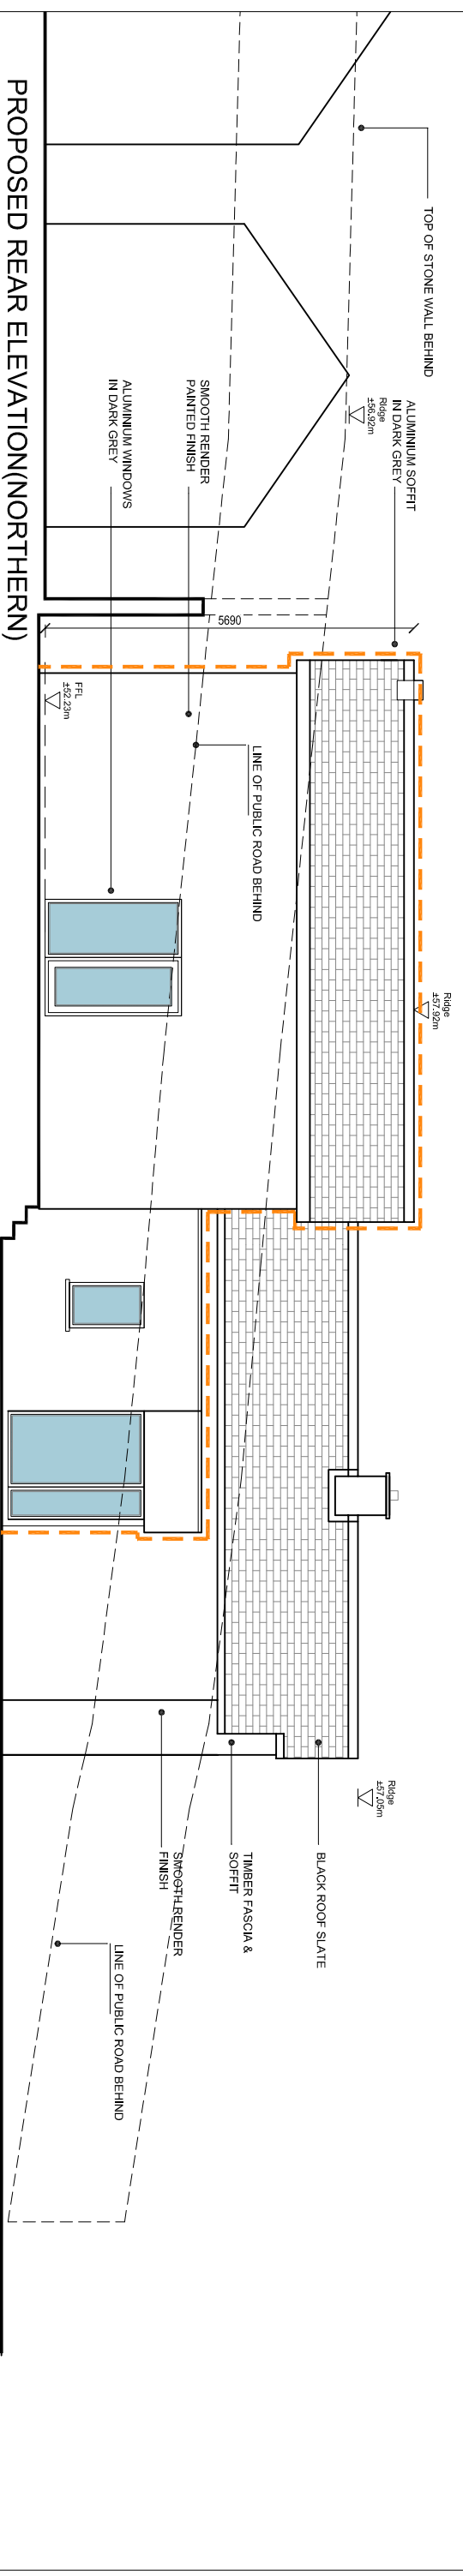

Liam Hickey (Dip. Arch Tech.)
 02 Arthurs Villas, Watercourse Road, Cork
 lh4design@gmail.com / 087-9807478

Proposed extension to dwelling
 @ French's Walk, Cobh, Co. Cork

Planning application

June 18

Proposed Elevations

SM-18-008

Rev: b